
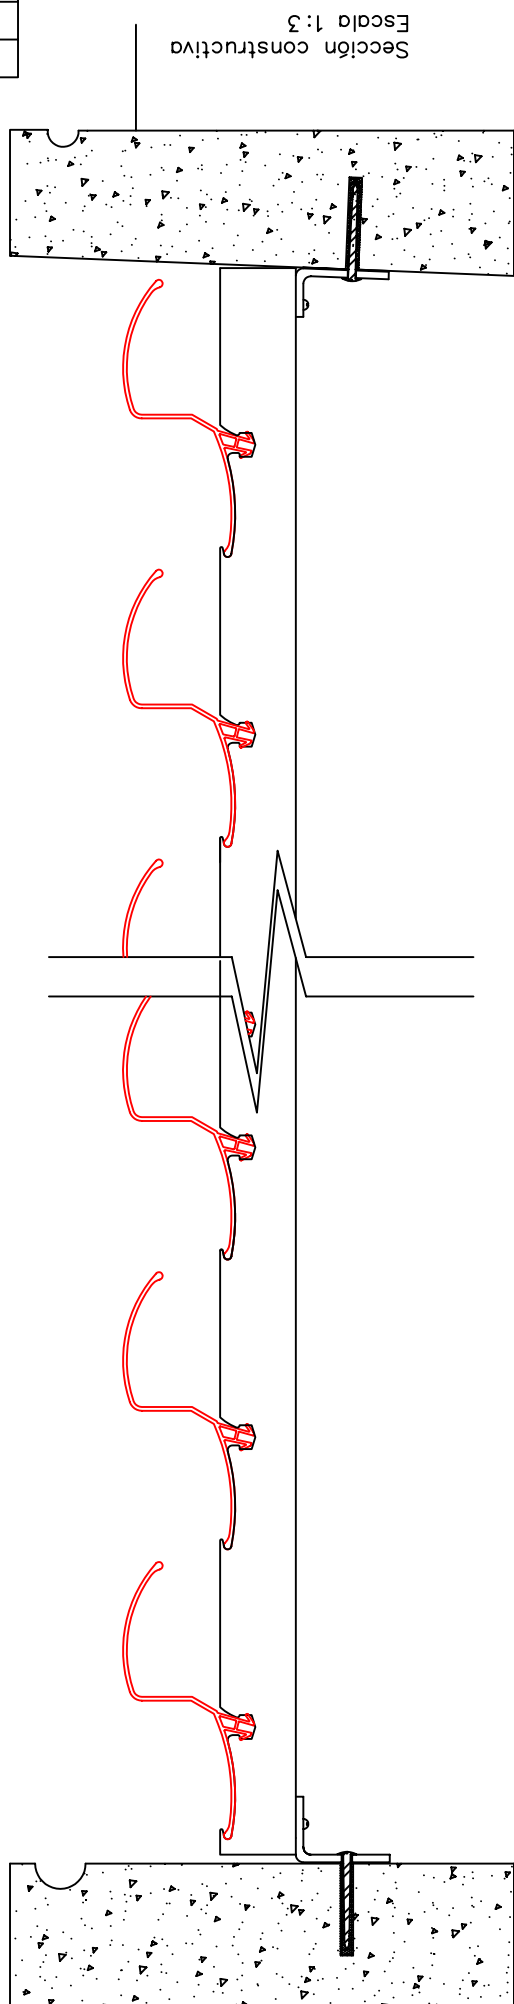


Tlfno: 954402308 Fax: 954406243 E-mail: info@modulama.com

MODULAMA, PG IND LA CANCELA, NAVE 8, 41016-SEVILLA

Modelo: CELOSIA FIJA MZ 100 PF

Detalle de Perspectiva de Celosía fija MZ 100 PF
Escala 1:5

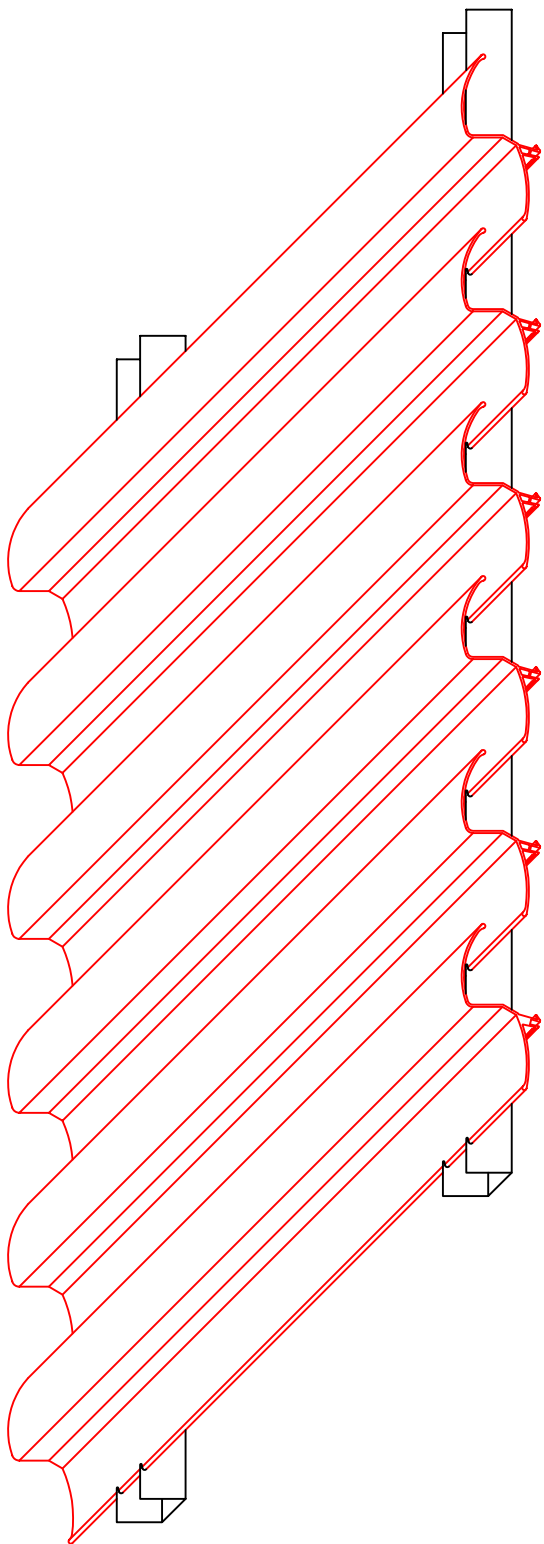

Sección constructiva
Escala 1:3